


Workshop  
June 2016

BUNDY-FINKEL Architects  
1120 BRISTOL STREET STE 100  
COSTA MESA, CA 92626  
TEL 714-860-7676  
FAX 714-860-7676

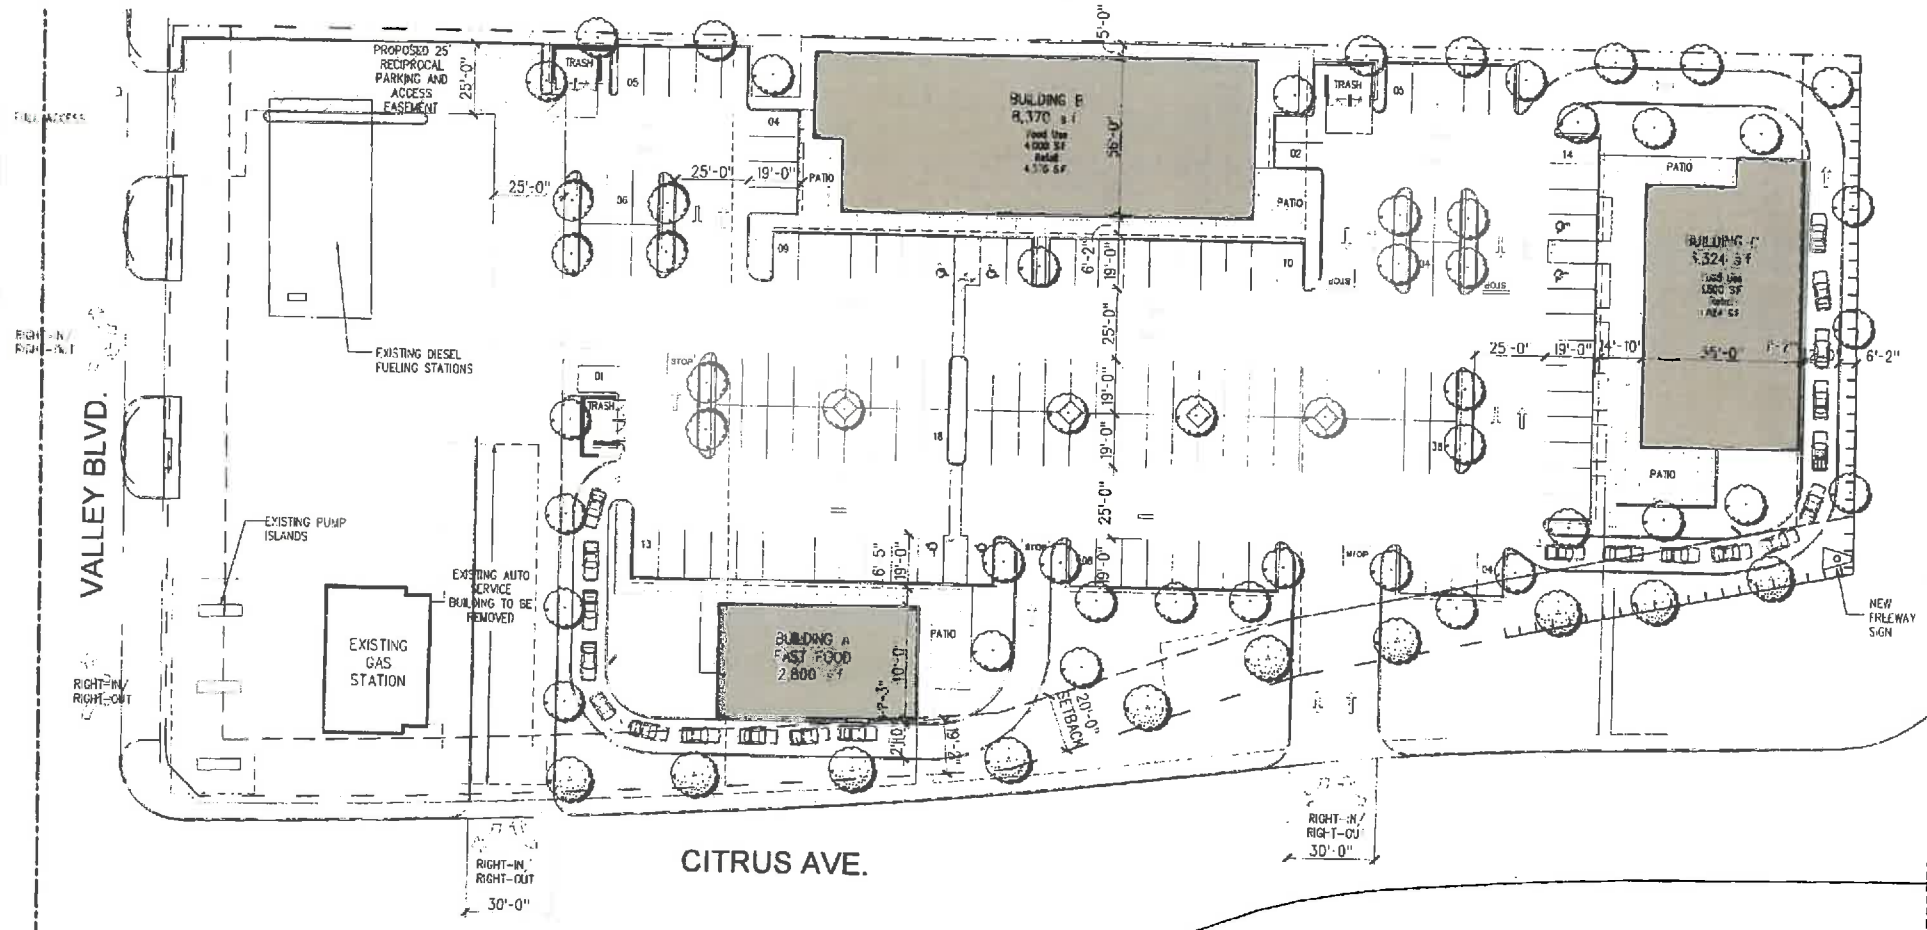


16,494 S.F.  
TOTAL BLDG AREA  
1,465 S.F. TOTAL PATIO AREA  
141 STALLS



PROJECT NAME  
**CITRUS-VALLEY CENTER**  
Citrus Ave  
Fontana, CA

SHEET TITLE  
**SITE PLAN**

NOTES

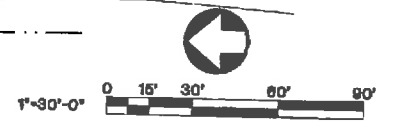

SHEET  
**A-1**