


CITRUS-VALLEY CENTER

Citrus Ave
 Fontana, CA

SHEET TITLE

SITE CIRCULATION PLAN

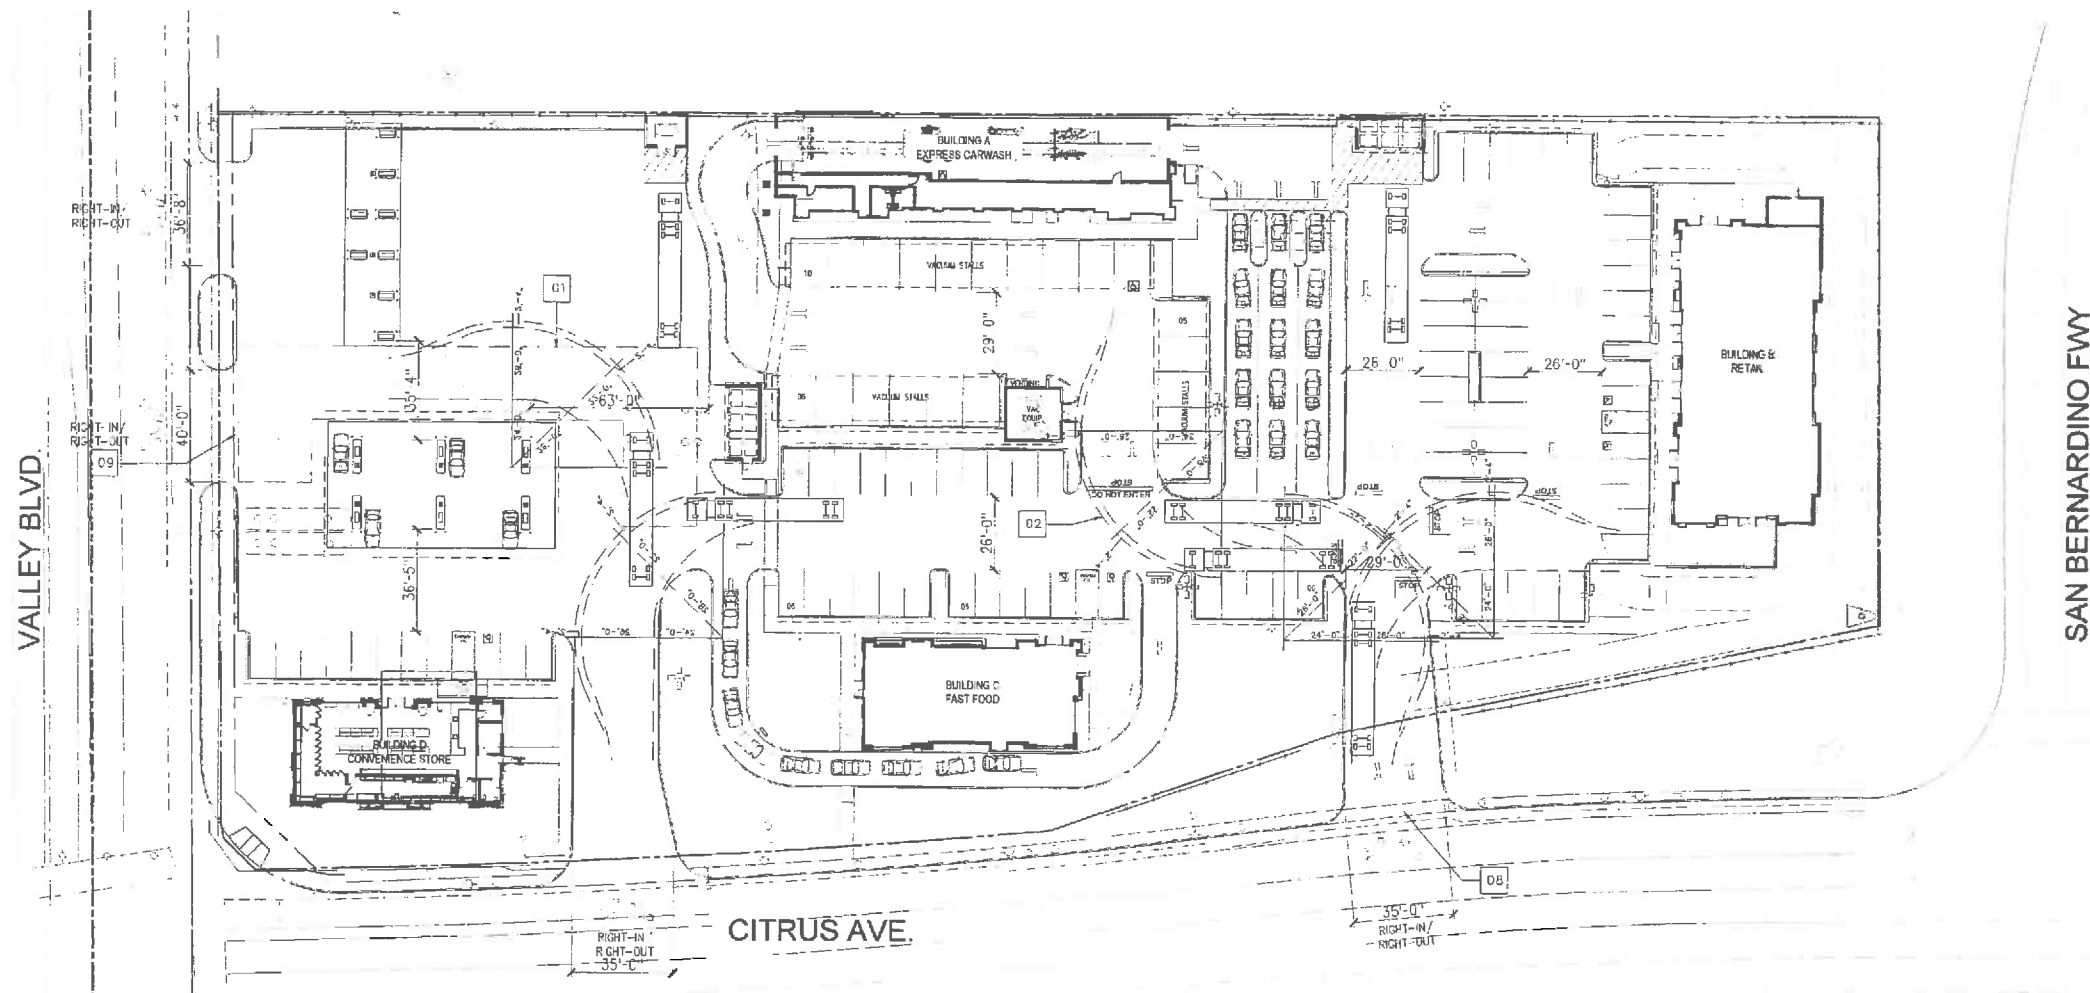

NO	DESCRIPTION
01	TRUCK TURNING PAD#2
02	PROPOSED 25' RECIPROCAL PARKING AND ACCESS EASEMENT

CITY OF FONTANA
 Community Development Department
 Planning Division

1"=30'-0" 0 15' 30' 60' 90'

APPROVED

Dawn Rowe 9/18/18
 Project Planner Date Case #



CITRUS-VALLEY CENTER

Citrus Ave.
Fontana, CA

SHEET TITLE

3D OVERALL IMAGE

DATE: _____
BY: _____
FOR SUBMITTAL: _____

DATE: _____

BY: _____

FOR SUBMITTAL: _____

DATE: _____

BY: _____

FOR SUBMITTAL: _____

DATE: _____

SHEET

A-10



VIEW FROM WEST